


SPRINGLAKE AT
BLUEBONNET HIGHLANDS

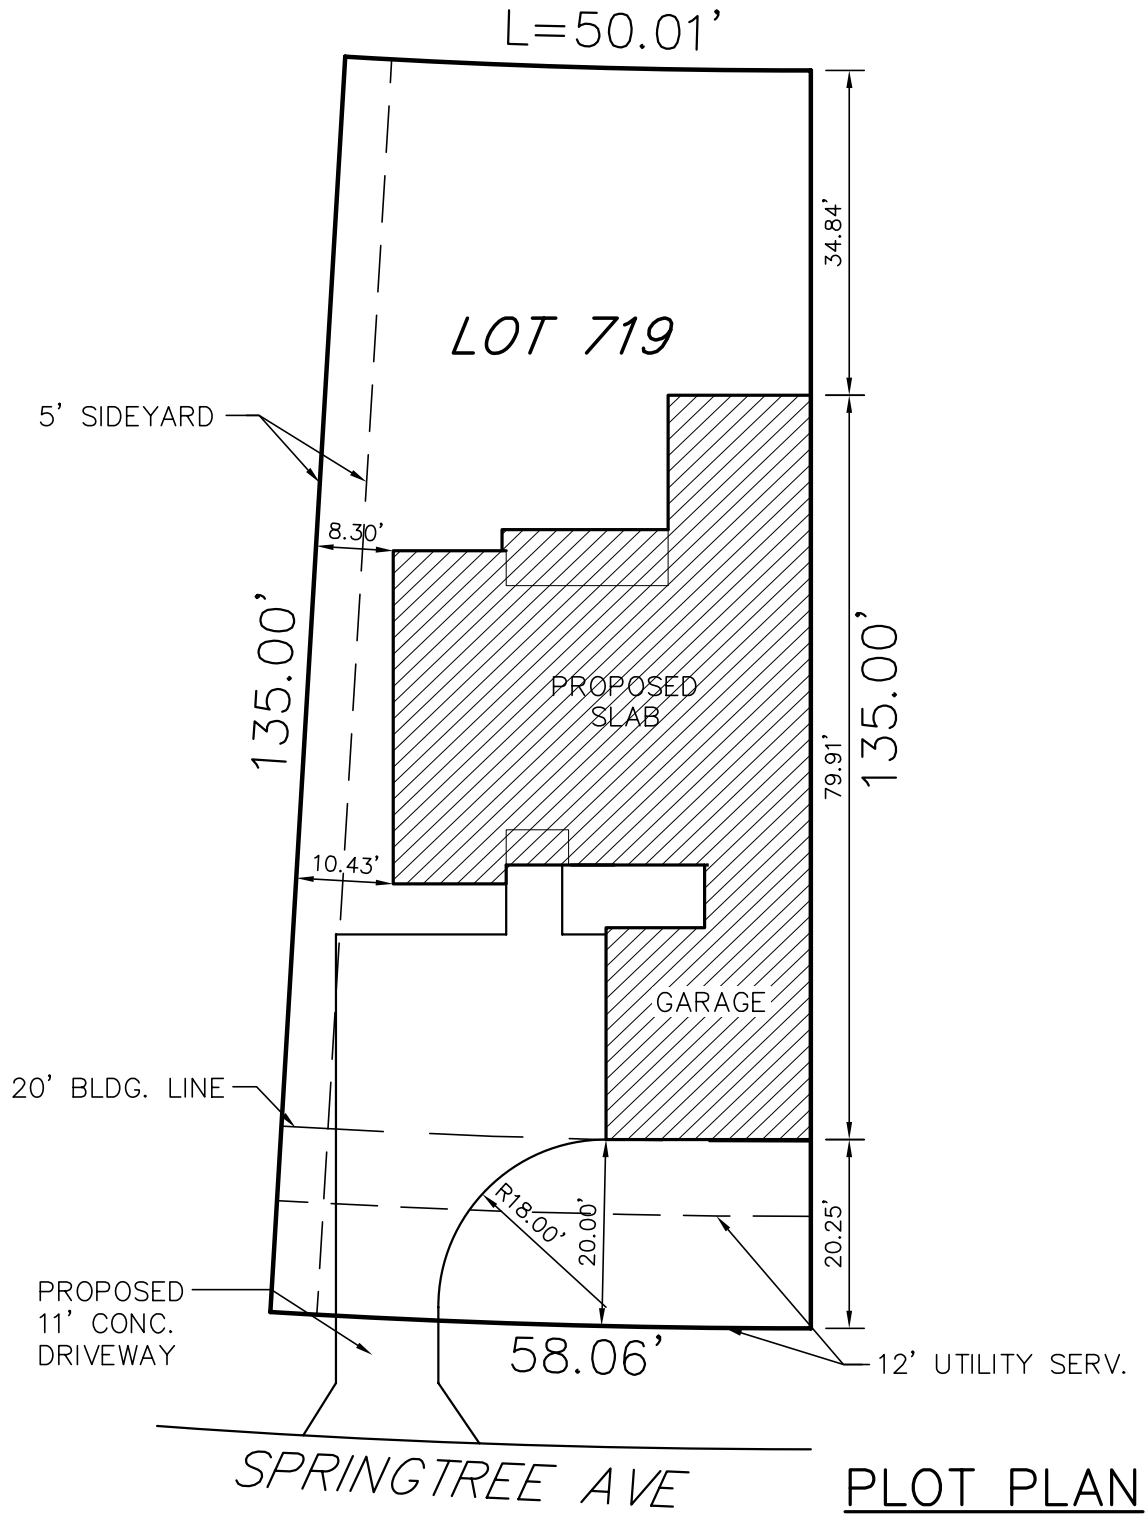

PLOT PLAN

SCALE: 1" = 20'-0"